
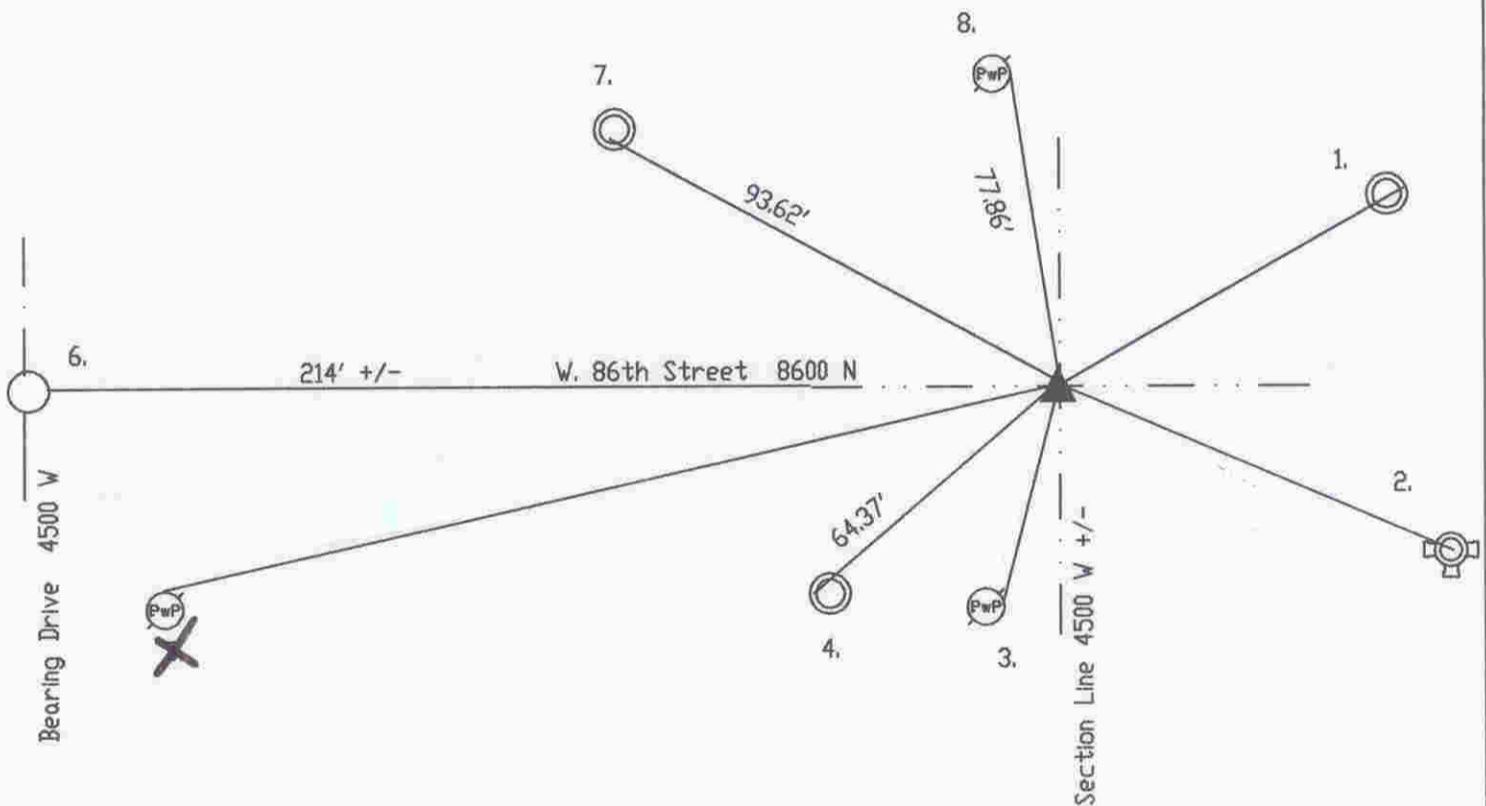


OFFICE OF THE MARION COUNTY SURVEYOR
SECTION RECORD CORNER
SECTION 19 TOWNSHIP 17 RANGE 3
DATE: --3-16-99-- 5-13-05
PARTY CHIEF: Wilcoxen
CREW: _____
TYPE OF MARKER: Cut 'x' in median
METHOD OF ESTABLISHMENT: County: 8-1-88

NOTE: This corner position represents a title corner and may not necessarily be in the position of the Record corner.

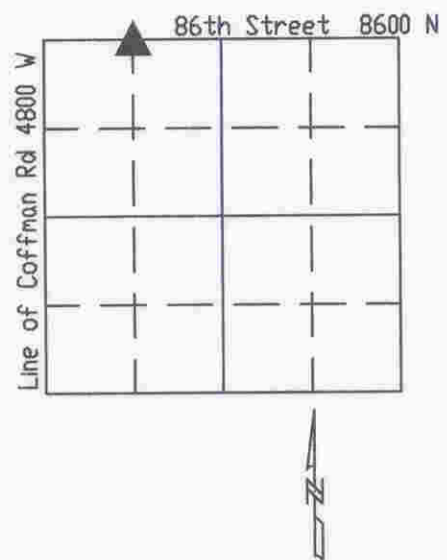

SX731910

REF.	DISTANCE	DESCRIPTION
1.	74.48'	Cut 'x' E-rim storm manhole
2.	91.16'	Top nut of fire hydrant
3.	49.34'	Mag nail w/bw E PwP#33-197B 6"up
4.	64.37'	Cut 'x' W-rim storm manhole
5.	105.00'	PK nail N PwP#15-179B 15'up
6.	214'+/-	Due W to C/L of Bearing Drive 4500 W
7.	93.62'	Cut 'x' S-rim storm manhole
8.	77.86'	Mag nail E guide pole #34-197A 36'up